


NOTE:
 Replace two River Birch's at front entrance.
 Clean up, fertilize, and mulch the front entrance beds.
 The tree and stump removal is not included in scope of this project work.

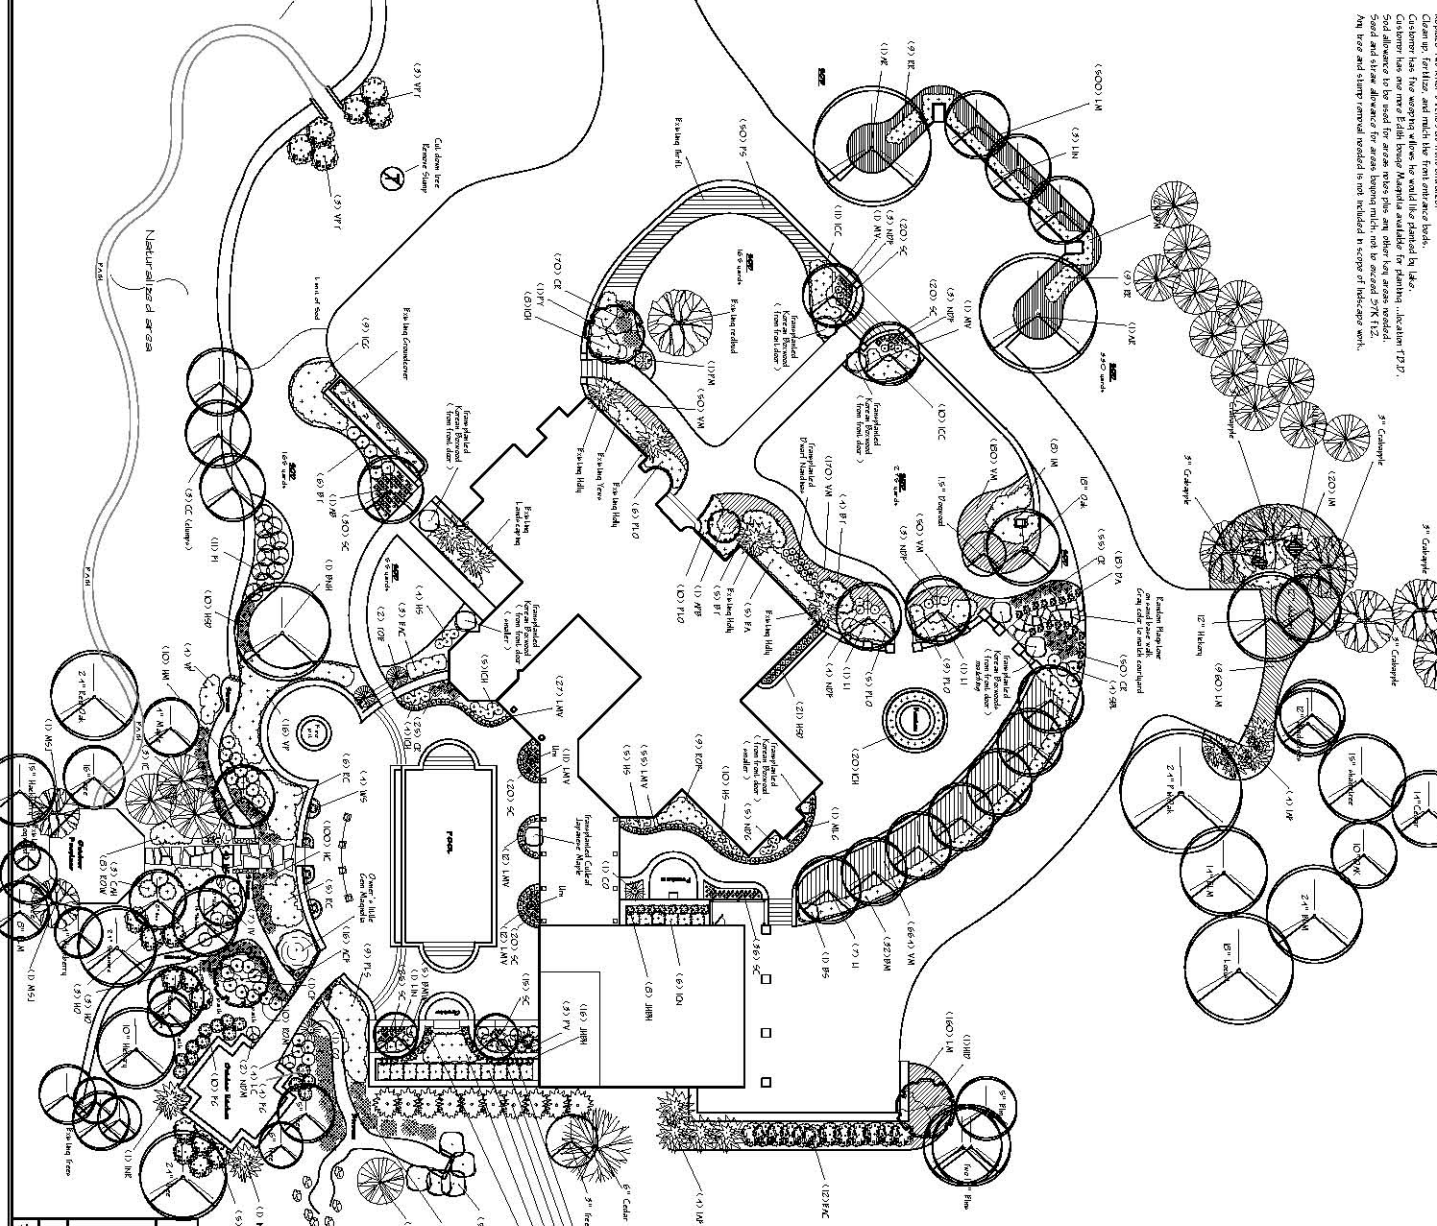

Chetola
 1100 Whynits Lane
 Company information removed from plan as per EIP/EP rules
 Landscape Plan
 Scale: 1/4" = 10'
 DATE: 7/22/08

